

--

NO.	DESCRIPTION	BY	DATE

SHEET TITLE:

PROJECT DESCRIPTION:
 CONRAD DR
 LA MESA, CA 91977

DRAWINGS PROVIDED BY:
 MITCO INC.
 14720 MITCHELL
 LA JOLLA, CA 92031
 (619) 451-1100
 LICENSE # 00000000


DATE:
 9/14/2015

SCALE:

SHEET:



SQUARE FOOTAGE:
 FIRST FLOOR 2,593 SQ. FT.
 GARAGE 891 SQ. FT.

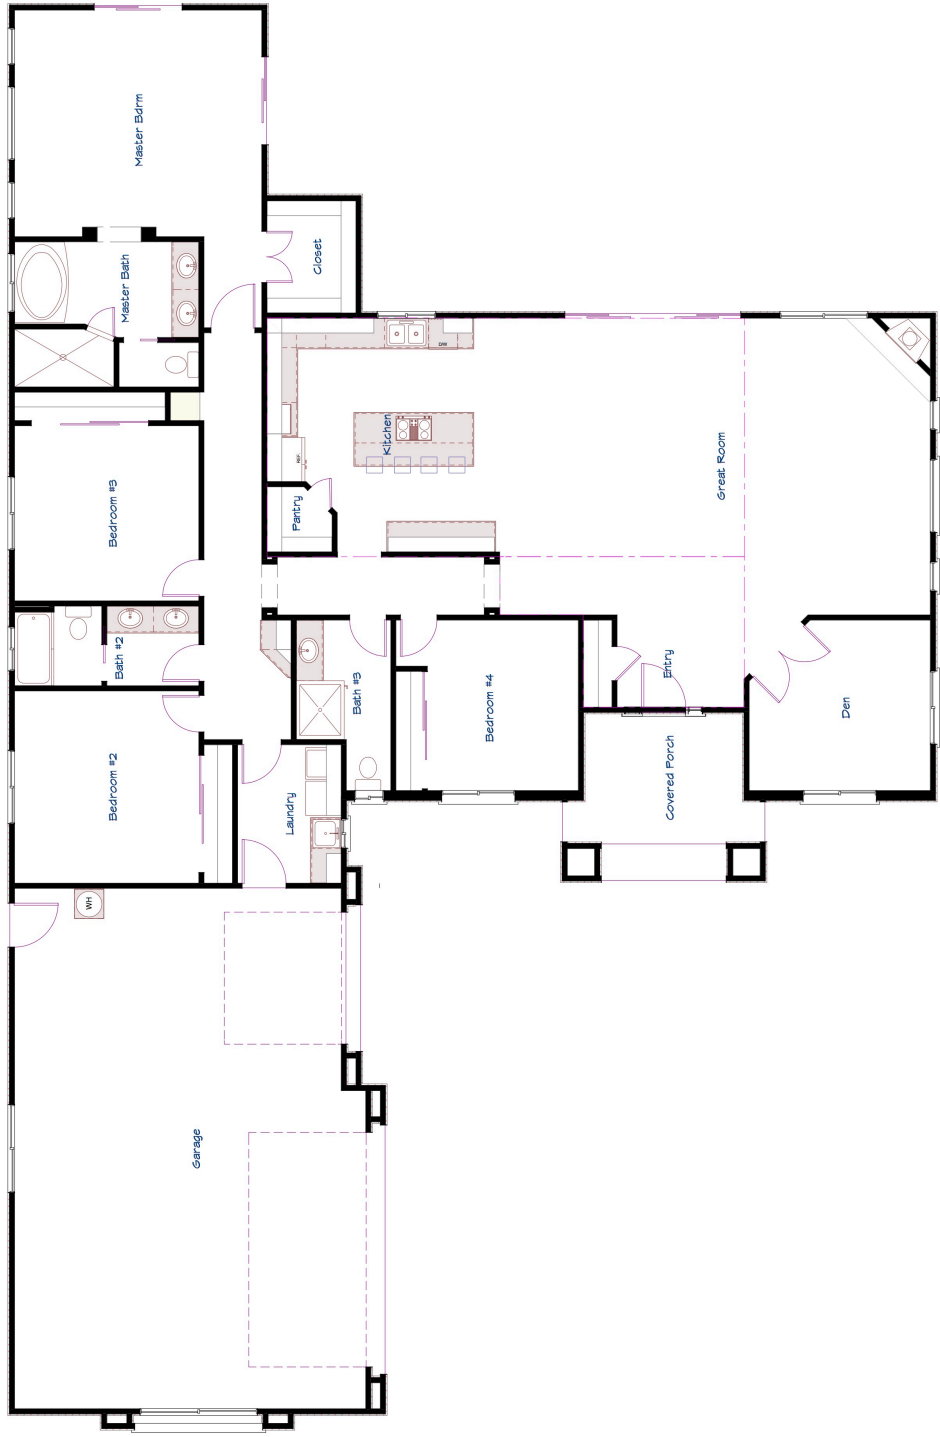

PROPOSED FLOOR PLAN